



Preliminary Electrical Plan

Ground floor

23 Nov 16

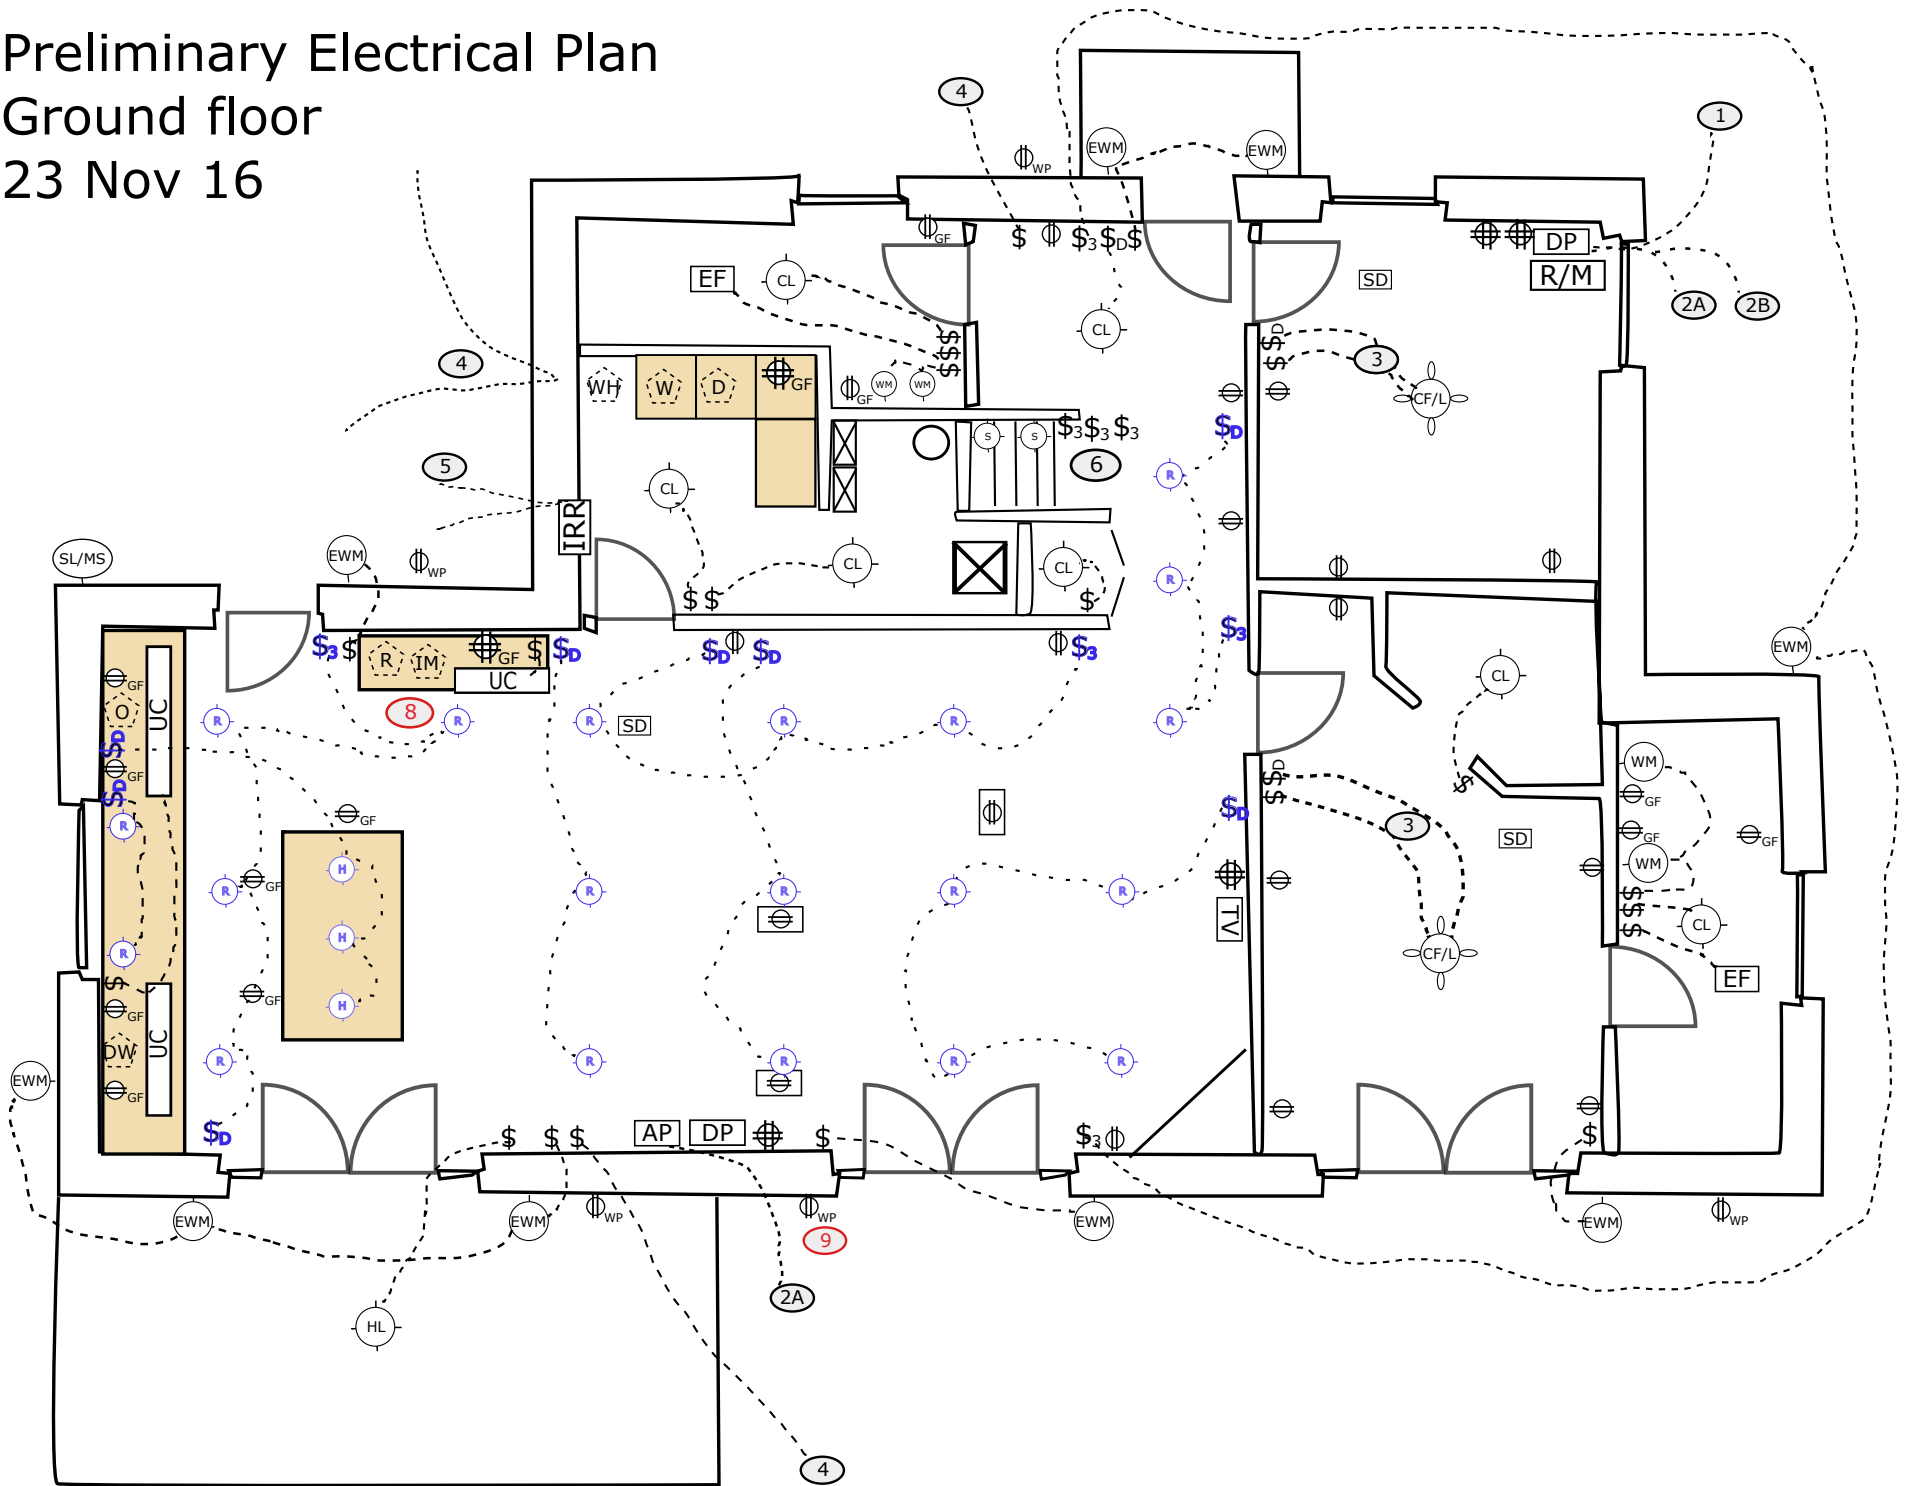

Preliminary Electrical Plan
First floor
23 Nov 16

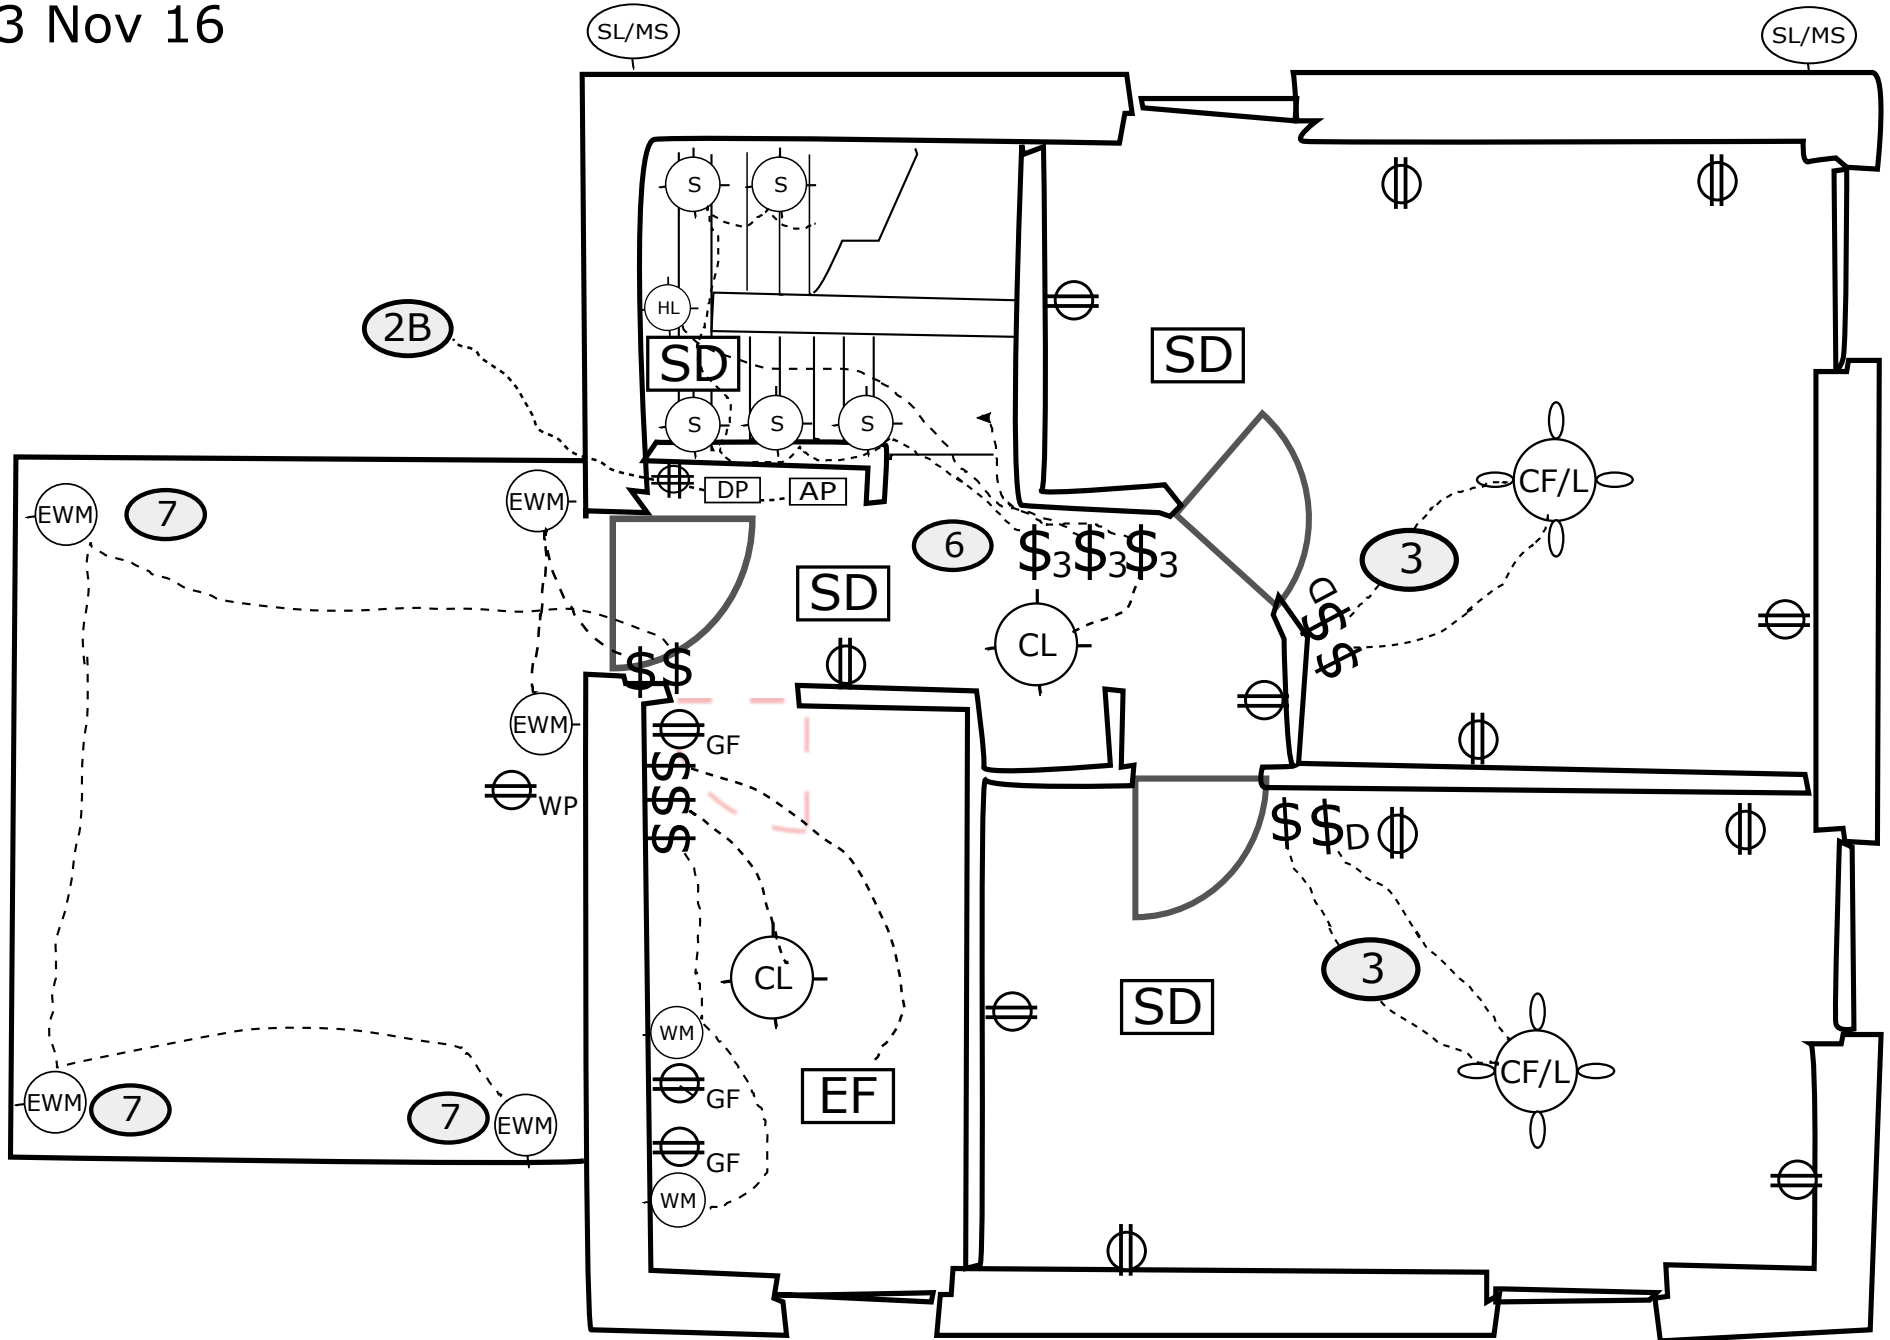


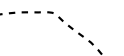


Symbols

23 Nov 16










Switches

Interruttori

-  Regular switch
Interruttori
-  3-way switch
Interruttori che controlla piu' di un punto luce
-  Dimmer switch
Interruttori DIMMER
-  Connection to switch










Outlets

Prese

-  Regular double
Presa: 1-tedesco, 1-normale
-  Ground-fault double
Presa: 1-tedesco, 1-normale
DI SICUREZZA
-  Floor double
Presa: 1-tedesco, 1-normale
AL PAVIMENTO
-  Waterproof double
Presa: 1-tedesco, 1-normale
STAGNO
-  Quad
Presa: 2-tedesco, 2-normale
-  Quad ground-fault
Presa: 2-tedesco, 2-normale
DI SICUREZZA
-  Washer
Lavatrice
-  Dryer
Asciugatrice
-  Oven
Forno
-  Water heater
Caldala
-  Refrigerator
Frigo
-  Dishwasher
Lavastoviglie
-  Ice machine

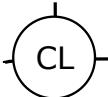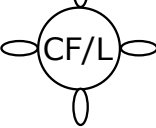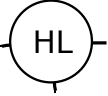

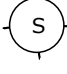




Lighting

Luce

-  Ceiling light
May be flush or hanging
Luce a pendente o al soffitto
-  Ceiling fan and light
Ventilatore con luce
-  Hanging light
Luce pendente
-  Wall mount light
Luce applique
-  Exterior wall mount light
Luce esterna al muro (applique)
-  Stair light in wall
Farretti incassati scale
-  Security light with motion detector
Luce di sicurezza a sensore-movimento
-  Under cabinet low voltage (rope lights)
Luce sotto pensili bassa tensione
-  Small recessed lights
Farretti su cavo

Special

Altro

-  Exhaust fan
Estrazione
-  Smoke detector
Rilevatore fumo (NON a batteria)
-  Data port (Network outlet (RJ-45))
-  Television cable outlet
Punto TV
-  Irrigation system controller
Centralina irrigazione - va nella lavanderia
- Network Hardware (EJK to supply)**
-  Modem/Router
Modem/Router
-  Wired access point

Notes

23 Nov 16

See special network map and explanation for details of 1, 2A and 2B

- ① Connection to internet receiver on roof into office as shown
- ②A Wired connection from router to access point (ground floor - CAT6)
- ②B Wired connection from router to access point (first floor - CAT6)
- ③ Wired for fan and light
- ④ Available connections for landscape lighting and switches that control them
- ⑤ Available connections for irrigation system. Likely underground
- ⑥ 3-way switch - ground and first floor. Stair lights, hanging light on landing, ceiling light on first floor
- ⑦ Low on wall of terrace

NEW ⑧ Icemaker also needs water supply and drain

NOTES

- ⑨ With availability to connect pump for water trough